

CITY OF WINTER PARK

WATER & WASTEWATER UTILITY DEPARTMENT

REFERENCE THE "WATER & WASTEWATER UTILITY STANDARDS, SPECIFICATIONS & DETAILS MANUAL"

DATE: January 2, 2008

BLOW OFF VALVE-AUTOMATIC

SCALE: N.T.S

(PRIOR APPROVAL REQUIRED)

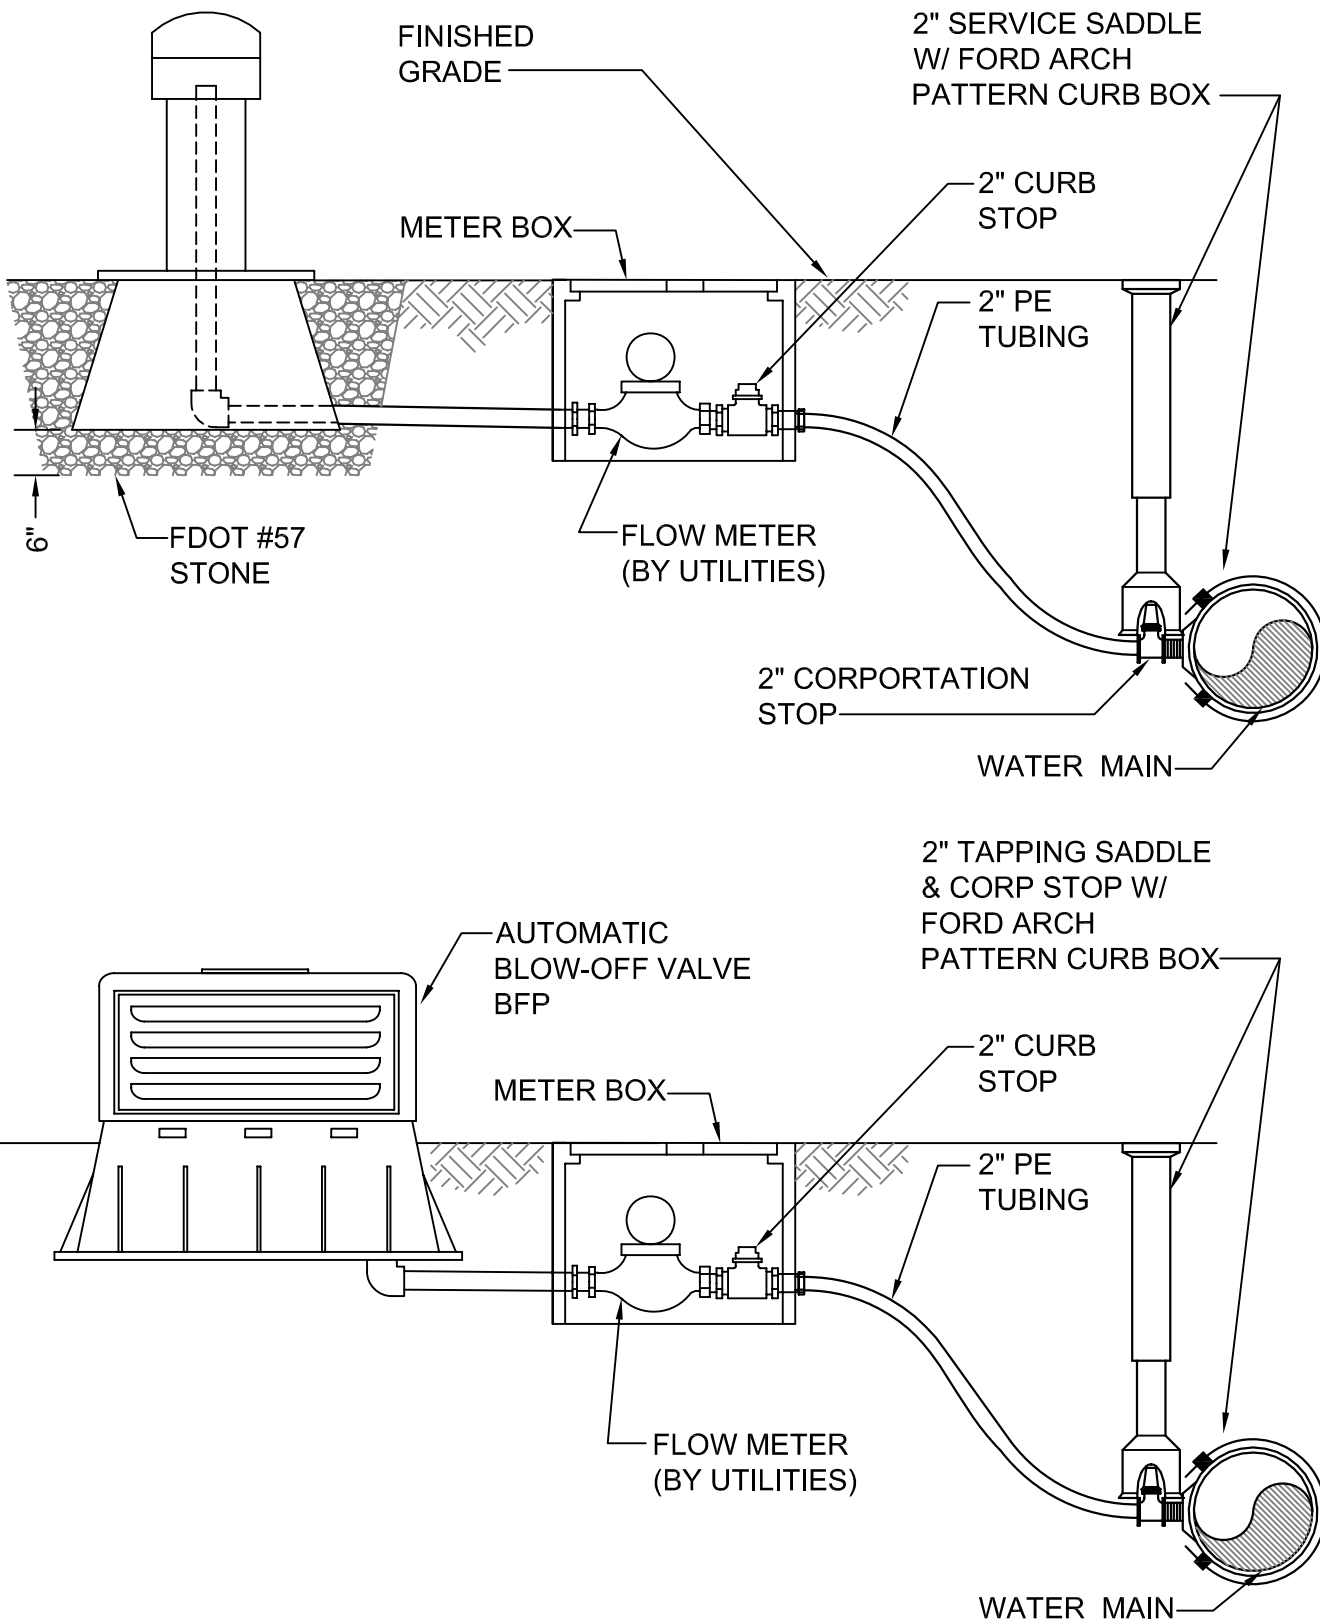


FIGURE 20