

After Recording Return To:
City of Winter Park, City Clerk's Office
401 Park Avenue South
Winter Park, Florida 32789

ORDINANCE NO. 3080-17

AN ORDINANCE OF THE CITY OF WINTER PARK, FLORIDA VACATING AND ABANDONING A PORTION OF THE RIGHT OF WAY OF BENJAMIN AVENUE, HOME ACRES, ACCORDING TO THE PLAT THEREOF, AS RECORDED IN PLAT BOOK "M", PAGE 97, OF THE PUBLIC RECORDS OF ORANGE COUNTY, MORE PARTICULARLY DESCRIBED IN EXHIBIT A; PROVIDING FOR CONFLICTS, RECORDING AND AN EFFECTIVE DATE.

WHEREAS, the City of Winter Park has authority to adopt this Ordinance by virtue of its home rule powers and Charter with respect to abandoning and vacating rights of way no longer needed for public purposes, and the City Commission has made such a determination.

BE IT ENACTED by the People of the City of Winter Park, Florida as follows:

Section 1. The City Commission of the City of Winter Park, Florida hereby vacates and abandons that certain portion of the Benjamin Avenue right of way legally described in that certain legal description and sketch of description attached hereto as **Exhibit "A"**.

Section 2. In the event of any conflict between this Ordinance and any other ordinance or portions of ordinances, this Ordinance controls

Section 3. After adoption, this Ordinance shall be recorded in the public records of Orange County, Florida.


Section 4. This ordinance shall take effect immediately upon its passage and adoption.

ADOPTED at a regular meeting of the City Commission of the City of Winter Park, Florida, held at City Hall, Winter Park, Florida, on the 14th day of August, 2017.






Mayor Steven Leary

ATTEST:



City Clerk Cynthia S. Bonham

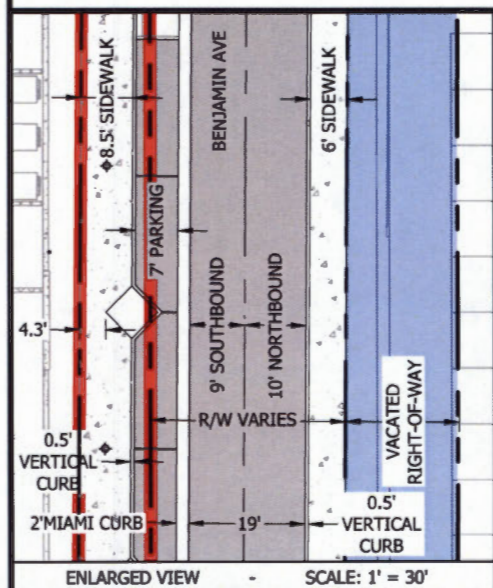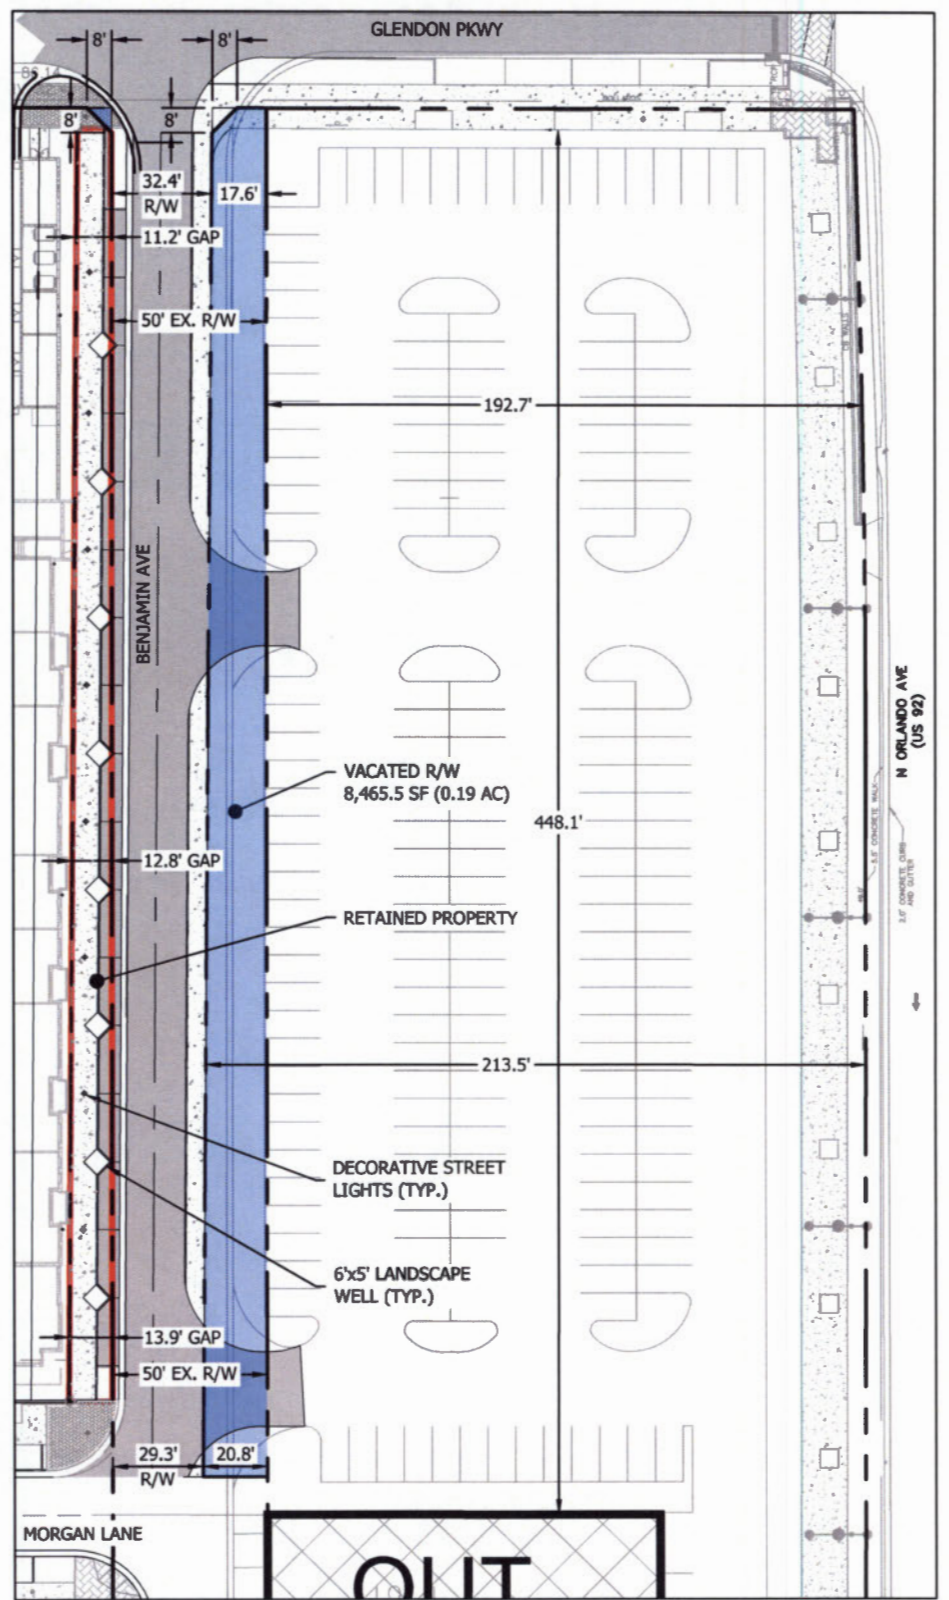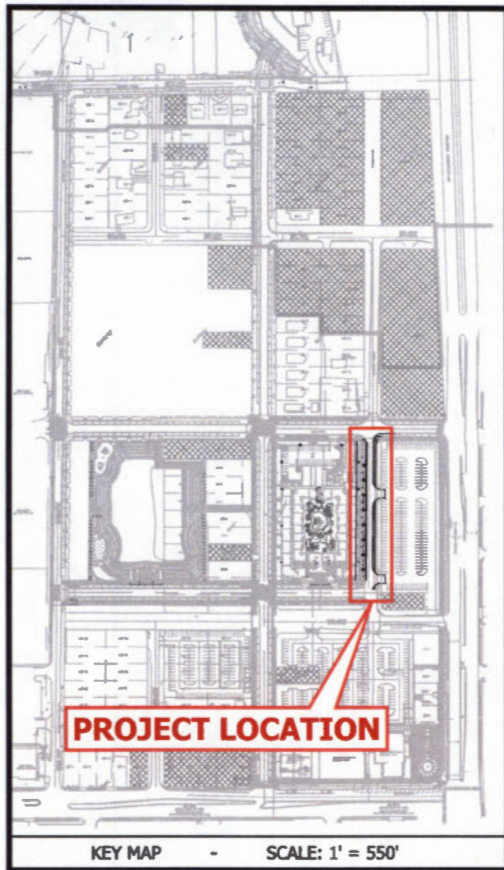

SLOAN
Engineering Group

150 SOUTH WOODLAWN AVENUE, BARTOW, FL 33830
PHONE: (863) 800-3046 - FAX: (863) 800-1159
FLORIDA CERTIFICATE OF AUTHORIZATION (FLCA) #26247

RAVAUDAGE
Section 01, Township 22S, Range 29E

**BENJAMIN AVENUE
ROADWAY IMPROVEMENT EXHIBIT
OPTION No.1**

SLOAN ENGINEERING GROUP, INC.

JOB # 1693